



ŘEZ A - A'
m 1:50

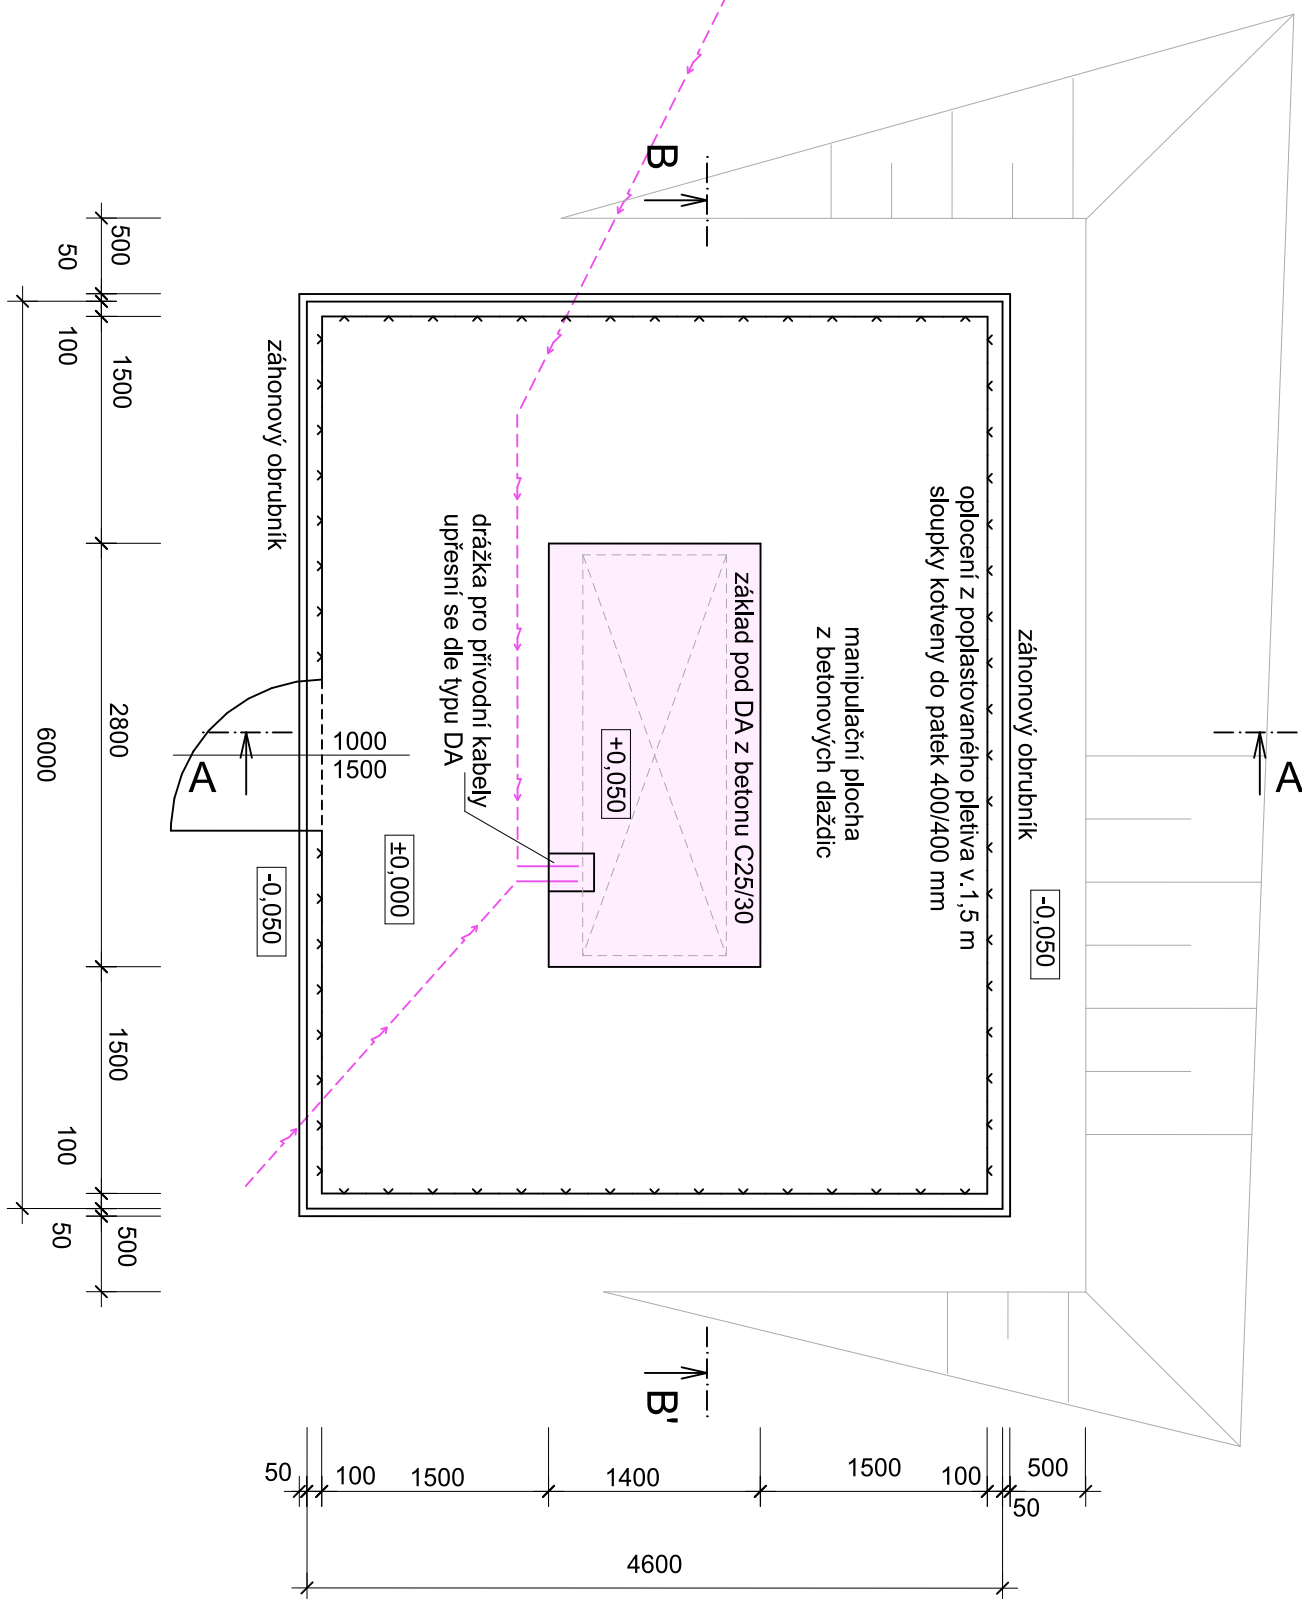

ŘEZ B - B'
m 1:50

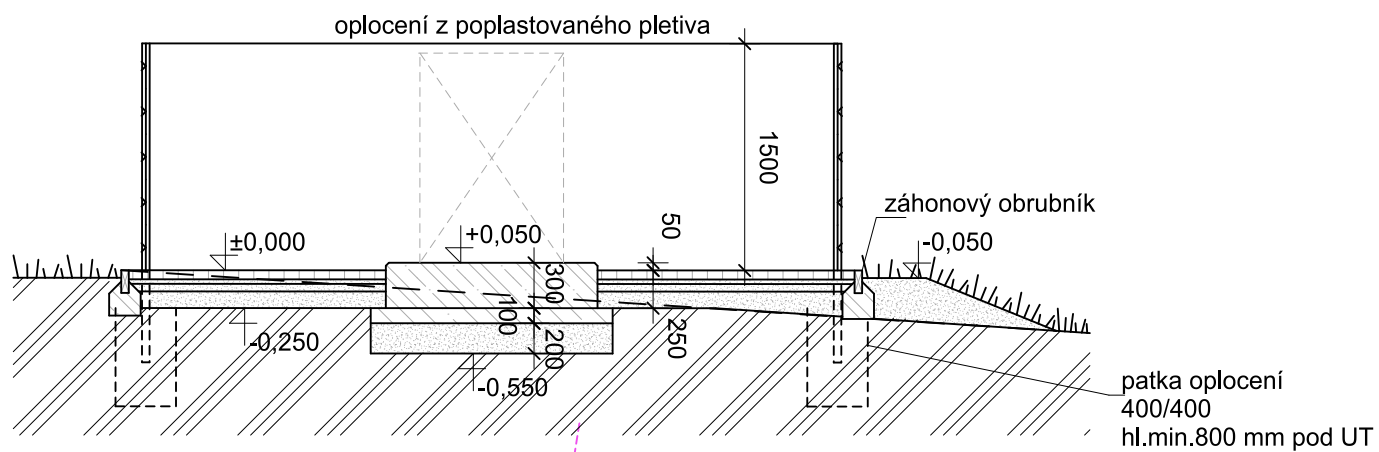